


Rev.	Best/nr	Tegnet	Kontrollert	Kontrollert	Godkjent	Dato
Statnett						Målestokk 1:500
Tegningsnummer (Statnett-firma eller divisjon i Statnett) DIVISJON TEKNOLOGI OG PROSJEKT						Tegnet ARM
Firmets legingsnummer: SØKNAD						Kontrollert
Fagansvarlig 10111 TE						Godkjent
Utferende 						Dato 07.05.09
Arkiv ID utgjelste 						Endringer tegning
Bod 						Rev. 1
Formot A1						
Dokumentnummer 						
<small>This document is issued by means of a computerized system. The digitally stored original is electronically approved. The approved document has initials entered in the approved-field. A manual signature is not required.</small>						

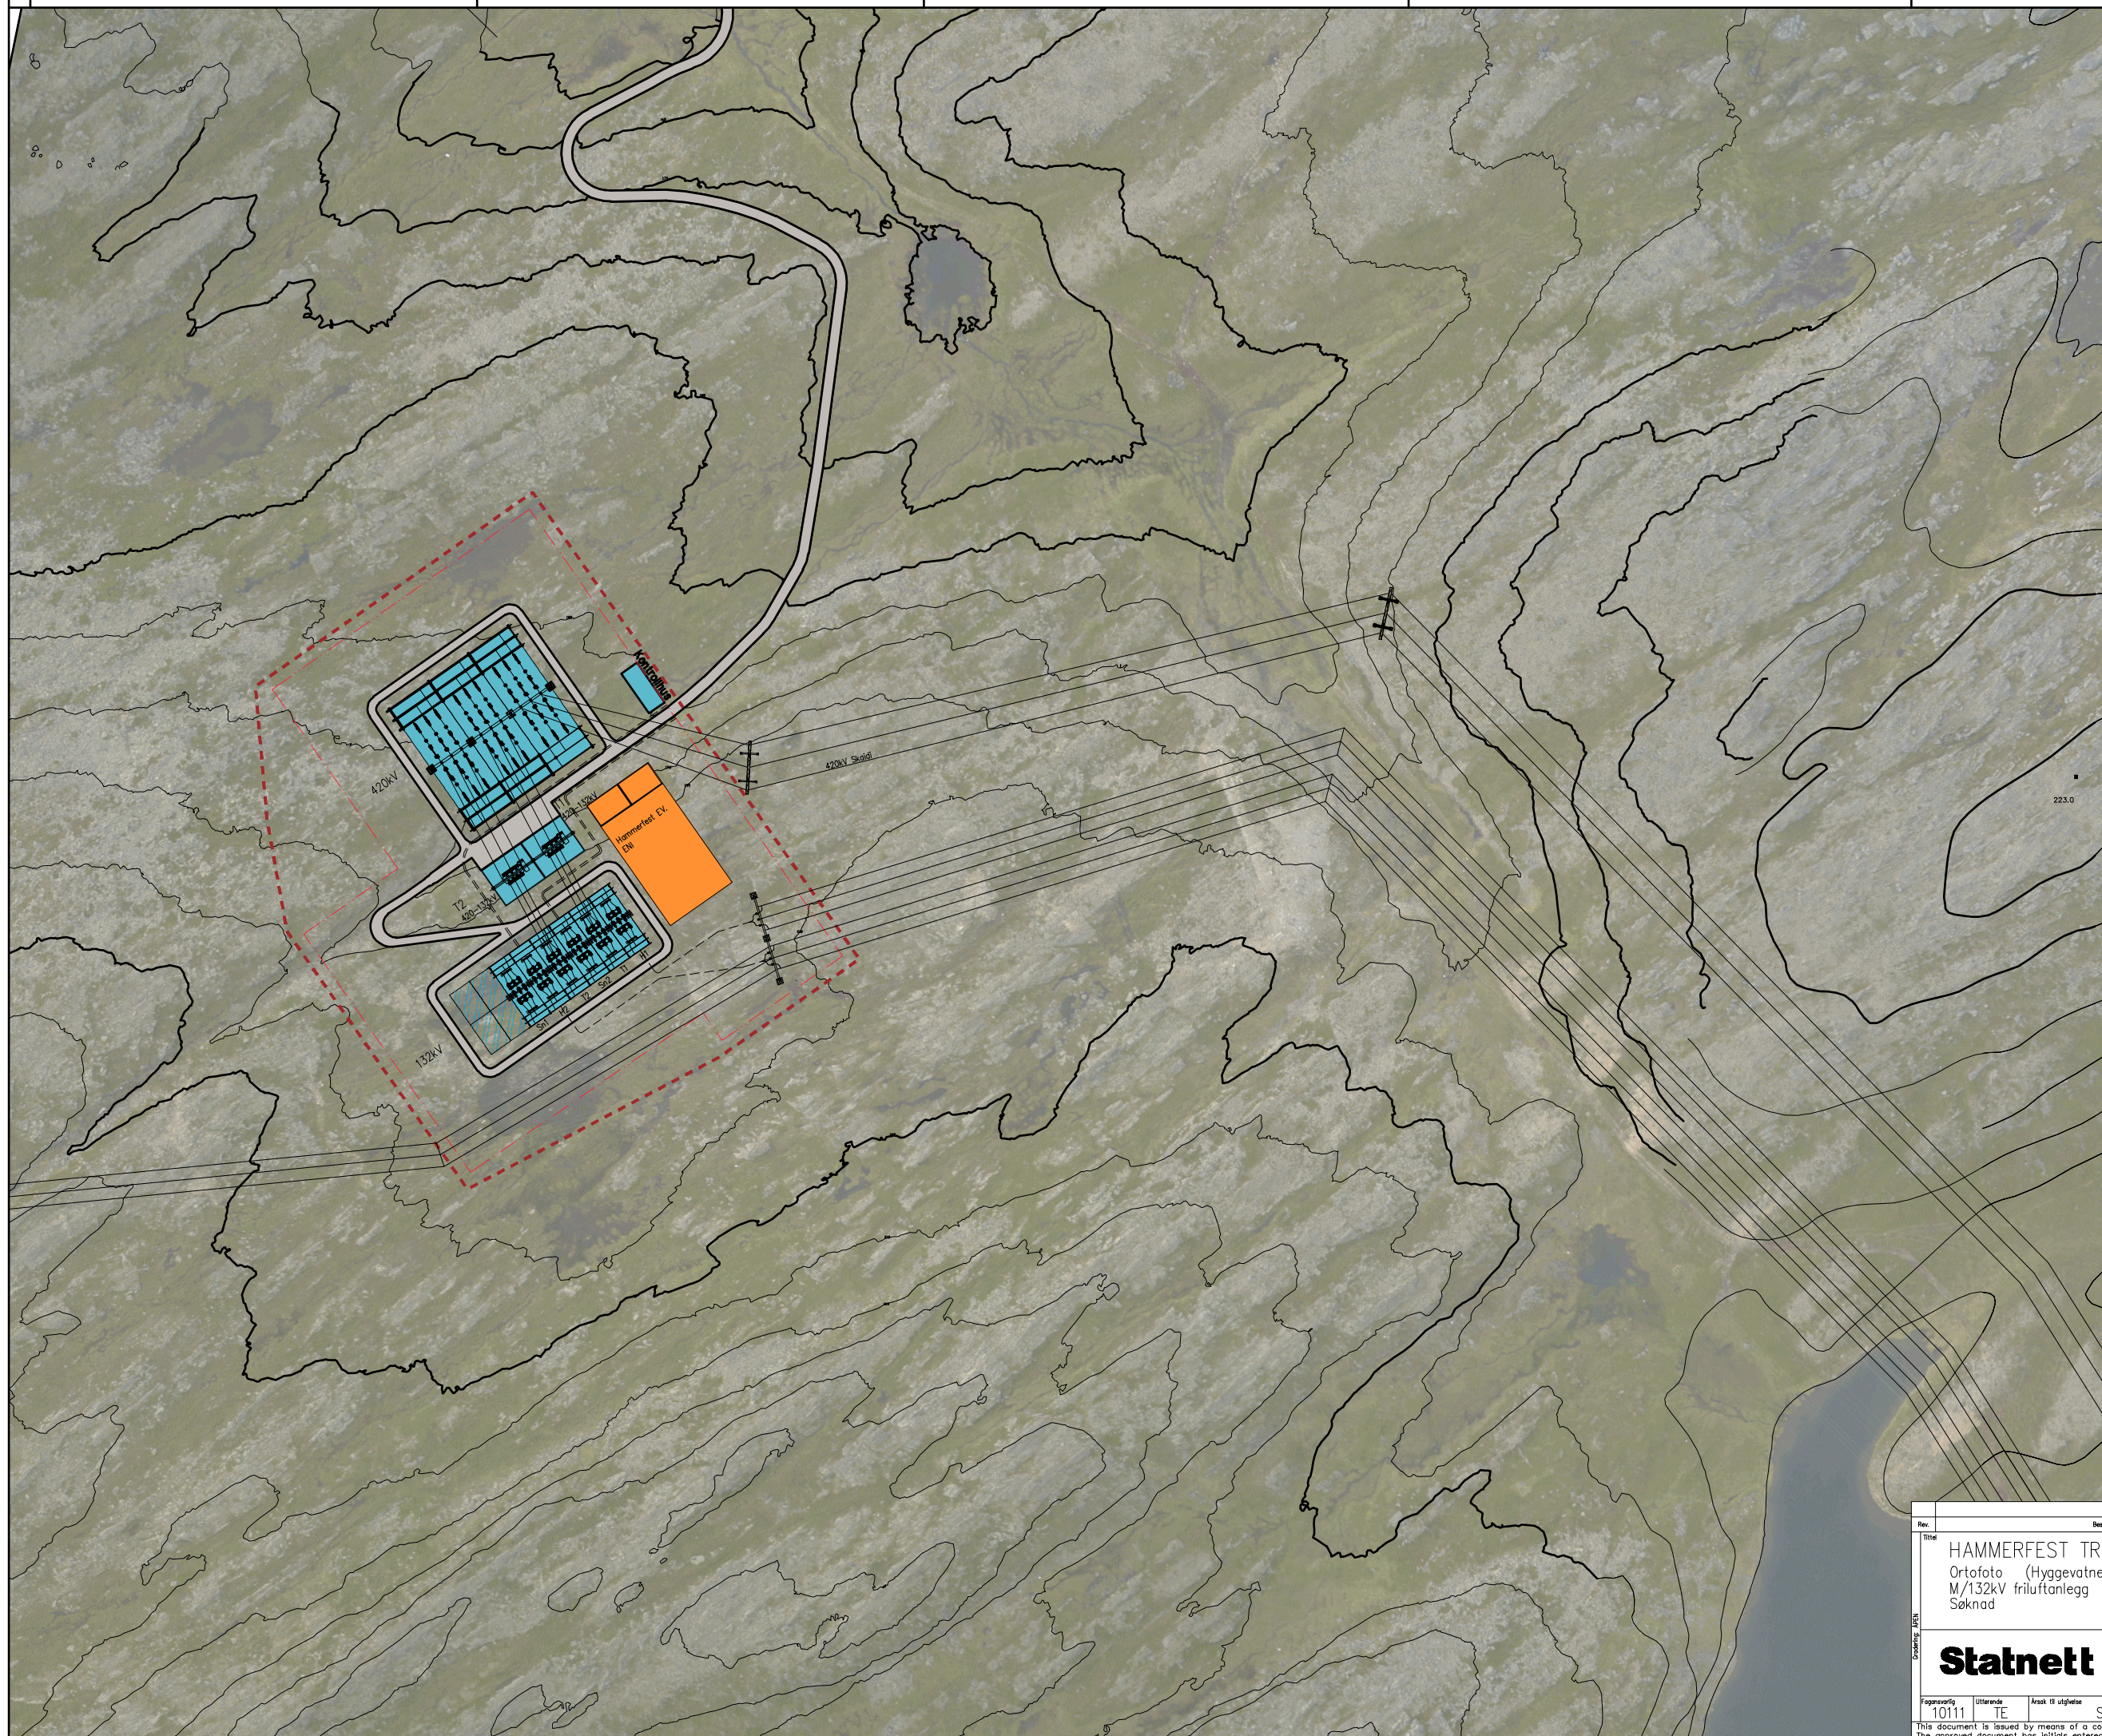


Tegnforklaring:

- Nytt anlegg for Statnett
- Mulig fremtidig anlegg for Statnett
- Bygg til Hammerfest EV ENI
- Ny vei

Forslag til nytt gjerde


Forslag til ny eiendomsgrense.

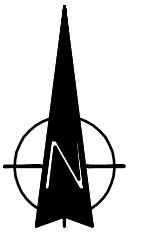

Koordinatsystem
UTM35 (Euref89)


Rev.		Tegnet	Kontrollert	Godkjent	Dato
Tittel	HAMMERFEST TRANSFORMATORSTASJON				
	Ortofoto (Hyggevatnet)				
	M/132kV friluftanlegg				
	Søknad				
				Målestokk	1:1250
				Tegnet	ARM
				Kontrollert	
				Kontrollert	
				Godkjent	
				Dato	30.04.09
Statnett	DIVISJON TEKNOLOGI OG PROSJEKT				
Fagansvarlig	Utferende	Arskt til utgitt	Blad	Format	Dokumentnummer
10111	TE	SØKNAD		A1	1339377
					Rev.
					1A

This document is issued by means of a computerized system. The digitally stored original is electronically approved. The approved document has initials entered in the approved-fields. A manual signature is not required.

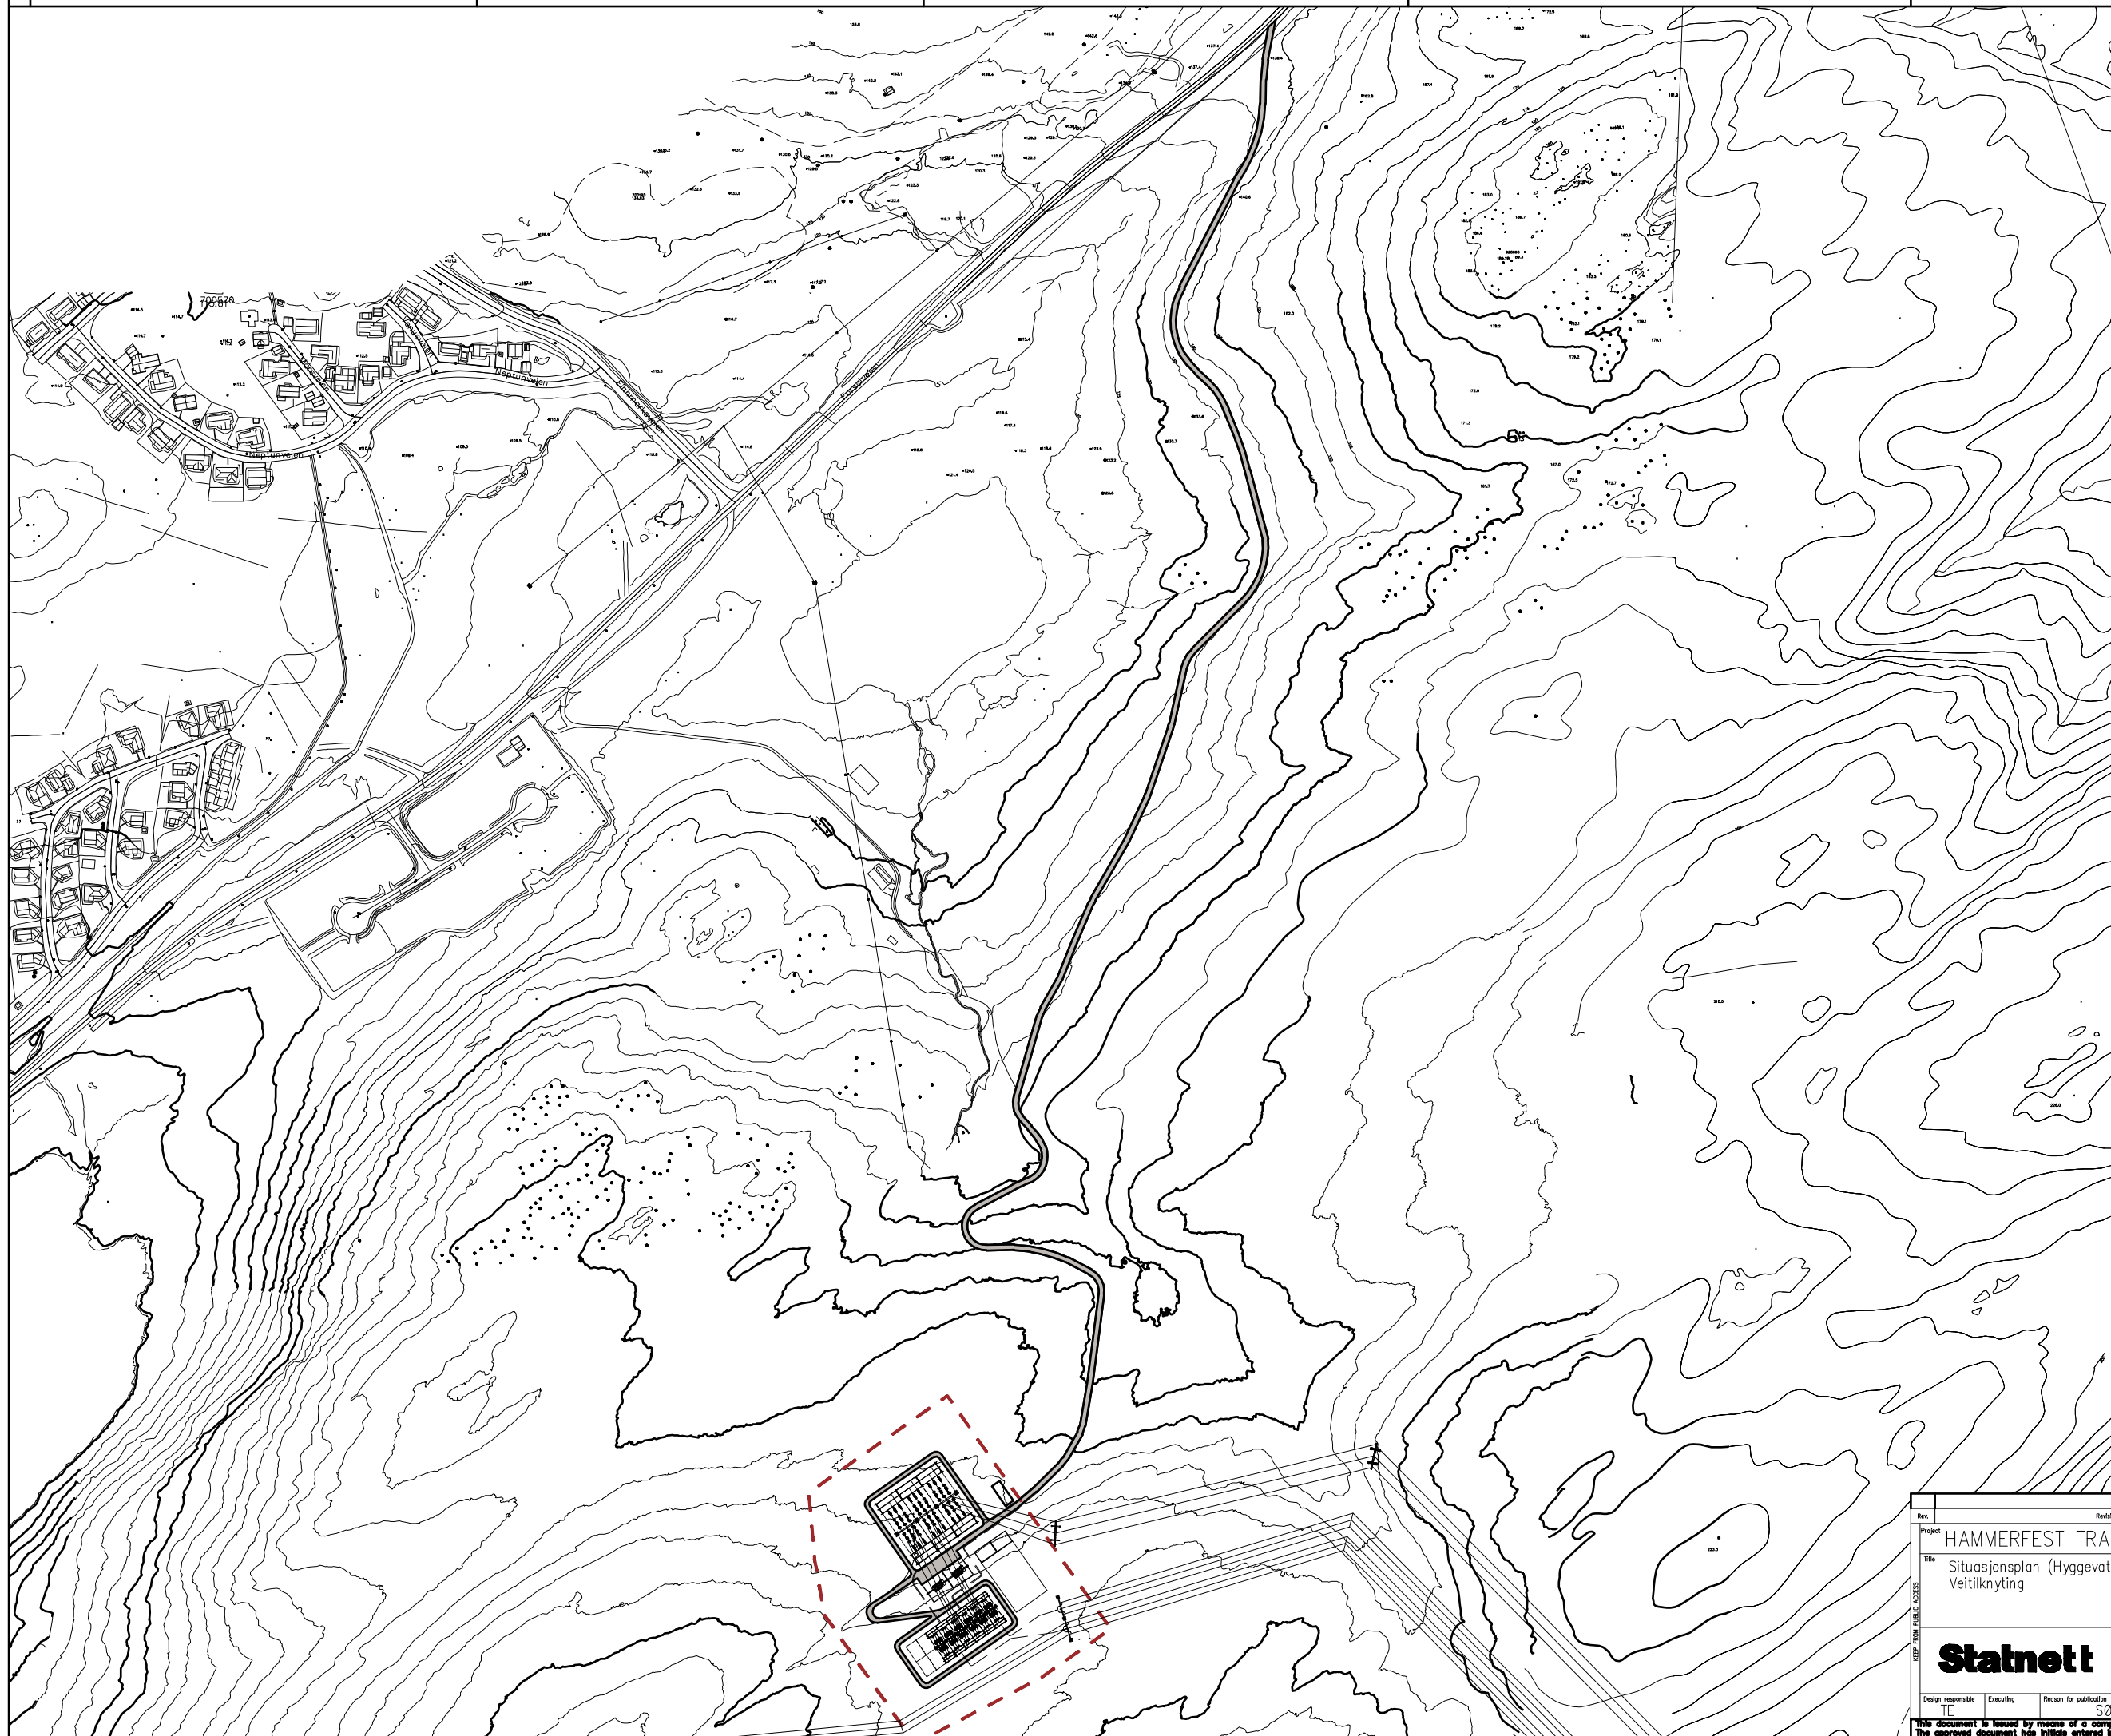

Tegnforklaring:

■ Ny vei

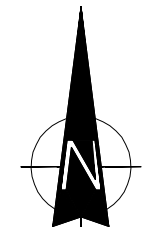

0 25M 50M 75M 100M 125M 150M 175M 200M 225M 250M
1:2500

Nedskalert til A3
1:5000

Koordinatsystem
UTM35 (Euro89)

Rev.	Revisjon	Designet	Checket	Checket	Approved	Date
Project						Scale
HAMMERFEST TRANSFORMATORSTASJON						1:2500
Title						Designet
Situasjonsplan (Hyggevatnet)						AVM
Veitilknytning						Checked
						Checked
						Approved
Contractor (External company or department in Statnett)						Date
Statnett DIVISJON TEKNOLOGI OG PROSJEKT						27.01.09
Company's Drawing no.						Revision
Design responsible						Drawing
TE	SØKNAD	Reason for publication	Sheet	Format	Document no.	Rev.
<small>This document is issued by means of a computerized system. The digitally stored original is electronically approved. The approved document has initials entered in the approved-fields. A manual signature is not required.</small>						